


FLOOR AREA CALCULATION
 GROSS FLOOR AREA = 2007 SF
 INHABITABLE FLOOR AREA = 6211 SF
 USEABLE FLOOR AREA = 1796 SF

1 PROPOSED UPPER LEVEL FLOOR PLAN
 A-1 1/8" = 1'-0" SCALE: 1/4" = 1'-0"

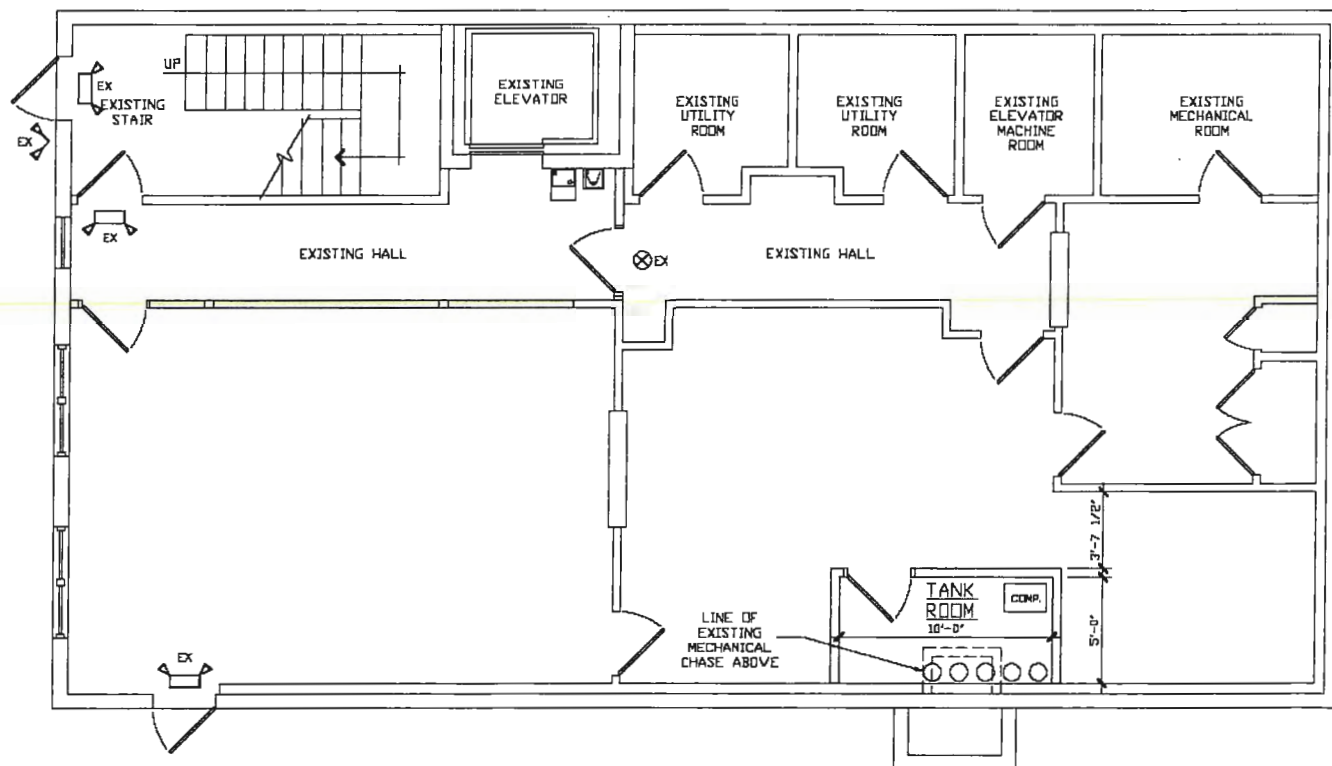

2 PROPOSED LOWER LEVEL FLOOR PLAN
 A-1 1/8" = 1'-0" SCALE: 1/4" = 1'-0"

LINN ARCHITECTS
 ARCHITECTURE
 ENGINEERING
 SITE PLANNING
 INTERIOR DESIGN

140 N. PROVIDENCE ROAD
 MEDIA, PENNSYLVANIA 19063
 TEL: 610-566-7044
 FAX: 610-568-8228

PROPOSED FLOOR PLANS
 NEW ORAL SURGERY CENTER
 1920 OLD YORK ROAD
 ABINGTON, PA 19001

DATE:	REVISIONS	DESCRIPTION	DATE
7/25/19	NO.		
SCALE:			
AS NOTED			
DRAWN BY:			
CHECKED BY:			
PROJ. NO.:			
19290			

SHEET NO. **A-1** OF SHEET